




# "EMILY S" - SECTIONS

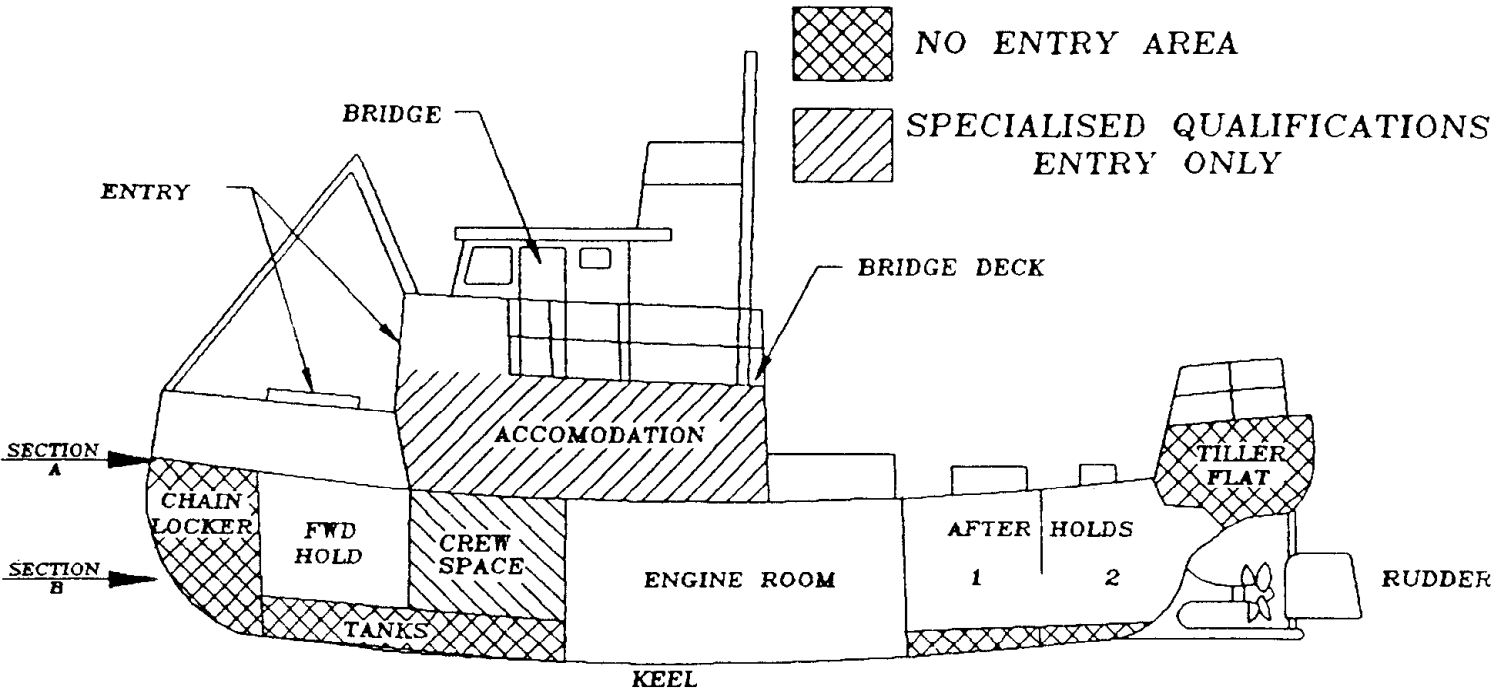

VESSEL ELEVATION

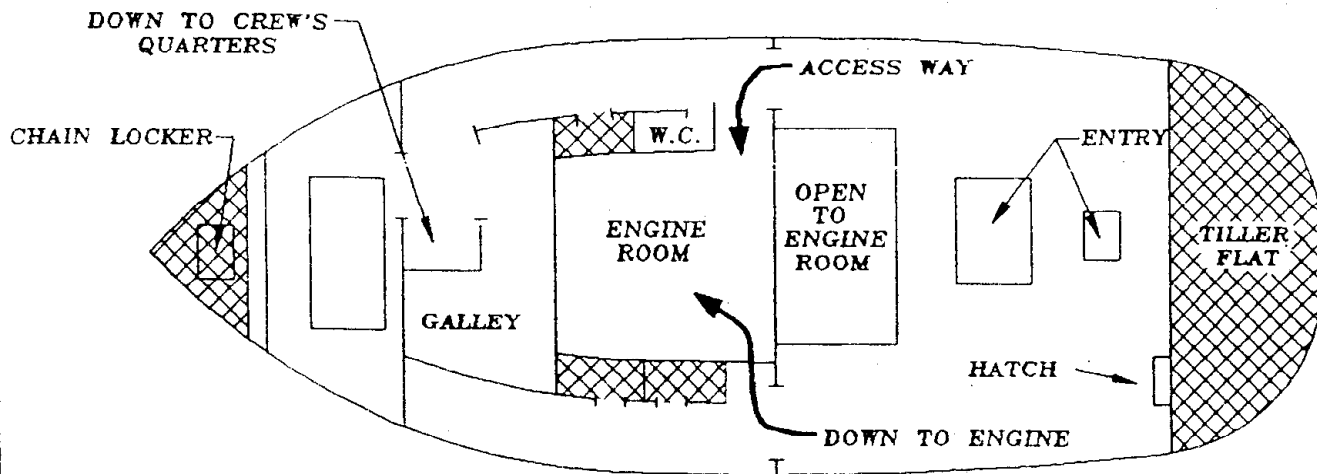

PLAN - LEVEL "A"

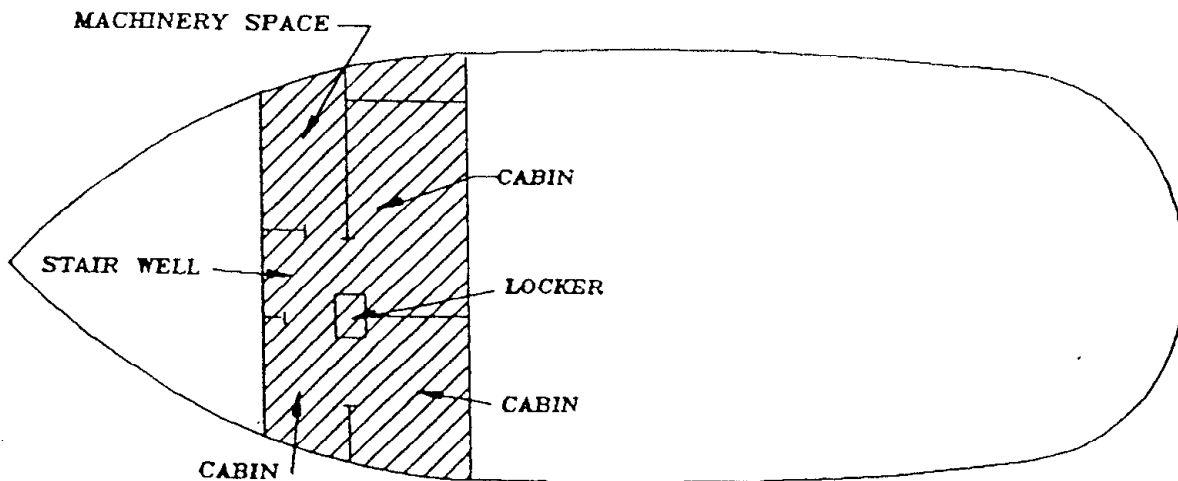

PLAN - LEVEL "B"